



PLAN VIEW

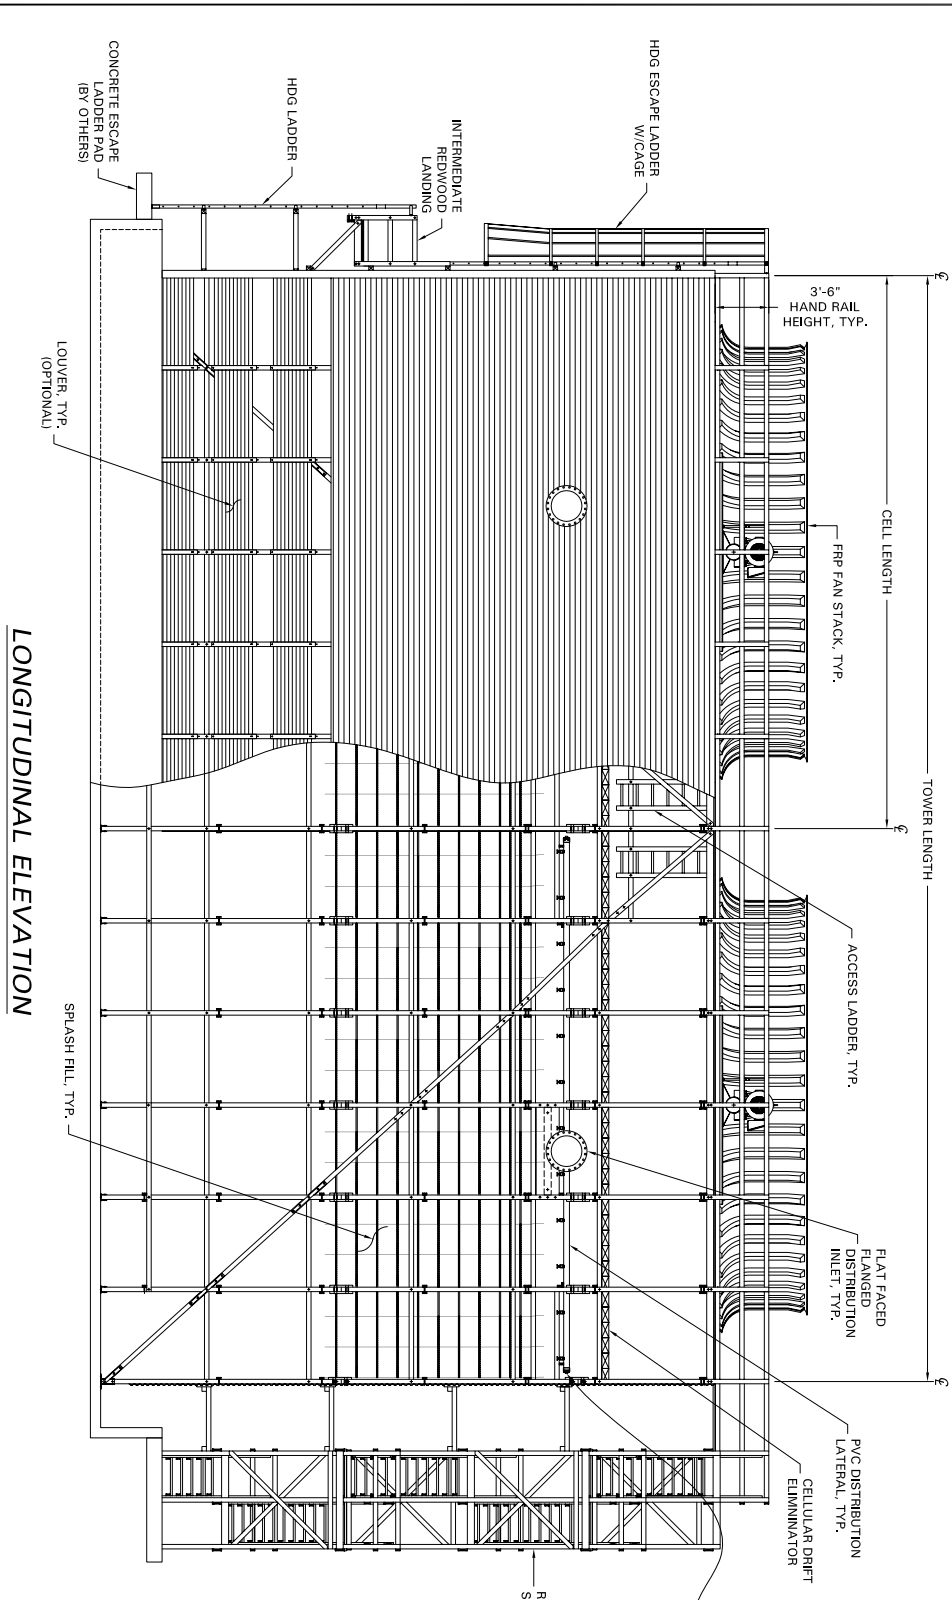

LONGITUDINAL ELEVATION

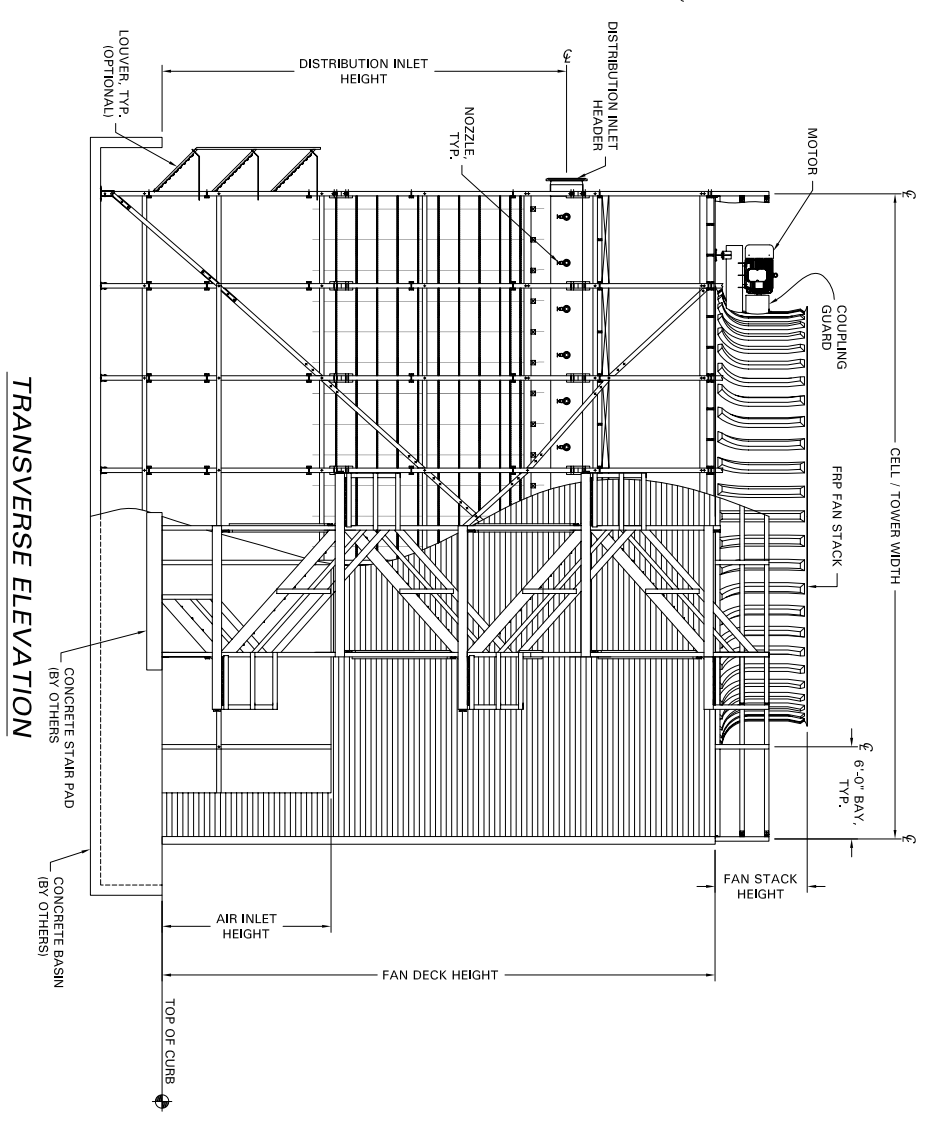

TRANSVERSE ELEVATION



PROJECT NAME AND LOCATION:			
MODEL NO. CSR SERIES			
DWG NAME: GENERAL ARRANGEMENT			
DRAWING NUMBER: A-100	JOB NUMBER:	SHEET 1 of 1	REV: 0
SCALE: NO SCALE		COMMENTS:	

THIS DRAWING IS THE SOLE PROPERTY OF COOLING TOWER DEPOT INC. USE SHALL BE LIMITED TO THE PROJECT FOR WHICH IT IS INTENDED. NO REPRODUCTION SHALL BE MADE NOR SHALL THIS INFORMATION BE MADE AVAILABLE TO THIRD PARTIES WITHOUT THE PRIOR WRITTEN CONSENT BY COOLING TOWER DEPOT INC. ANY AND ALL PROPRIETARY RIGHTS TO THIS INFORMATION AND DESIGN ARE THE SOLE PROPERTY OF COOLING TOWER DEPOT INC.					
REV.	DESCRIPTION	DESIGNED BY:	CHECKED BY:	APPROVED BY:	DATE:
0					
1					
2					
3					
4					

COOLING TOWER DEPOT, INC
651 CORPORATE CIRCLE, STE. 206
GOLDEN, CO. 80401
720-746-1234

DRAWING NUMBER: A-100
 REV: 0
 SHEET 1 of 1
 JOB NUMBER: NO SCALE
 SCALE: NO SCALE